



GENERAL PLUMBING SYMBOLS

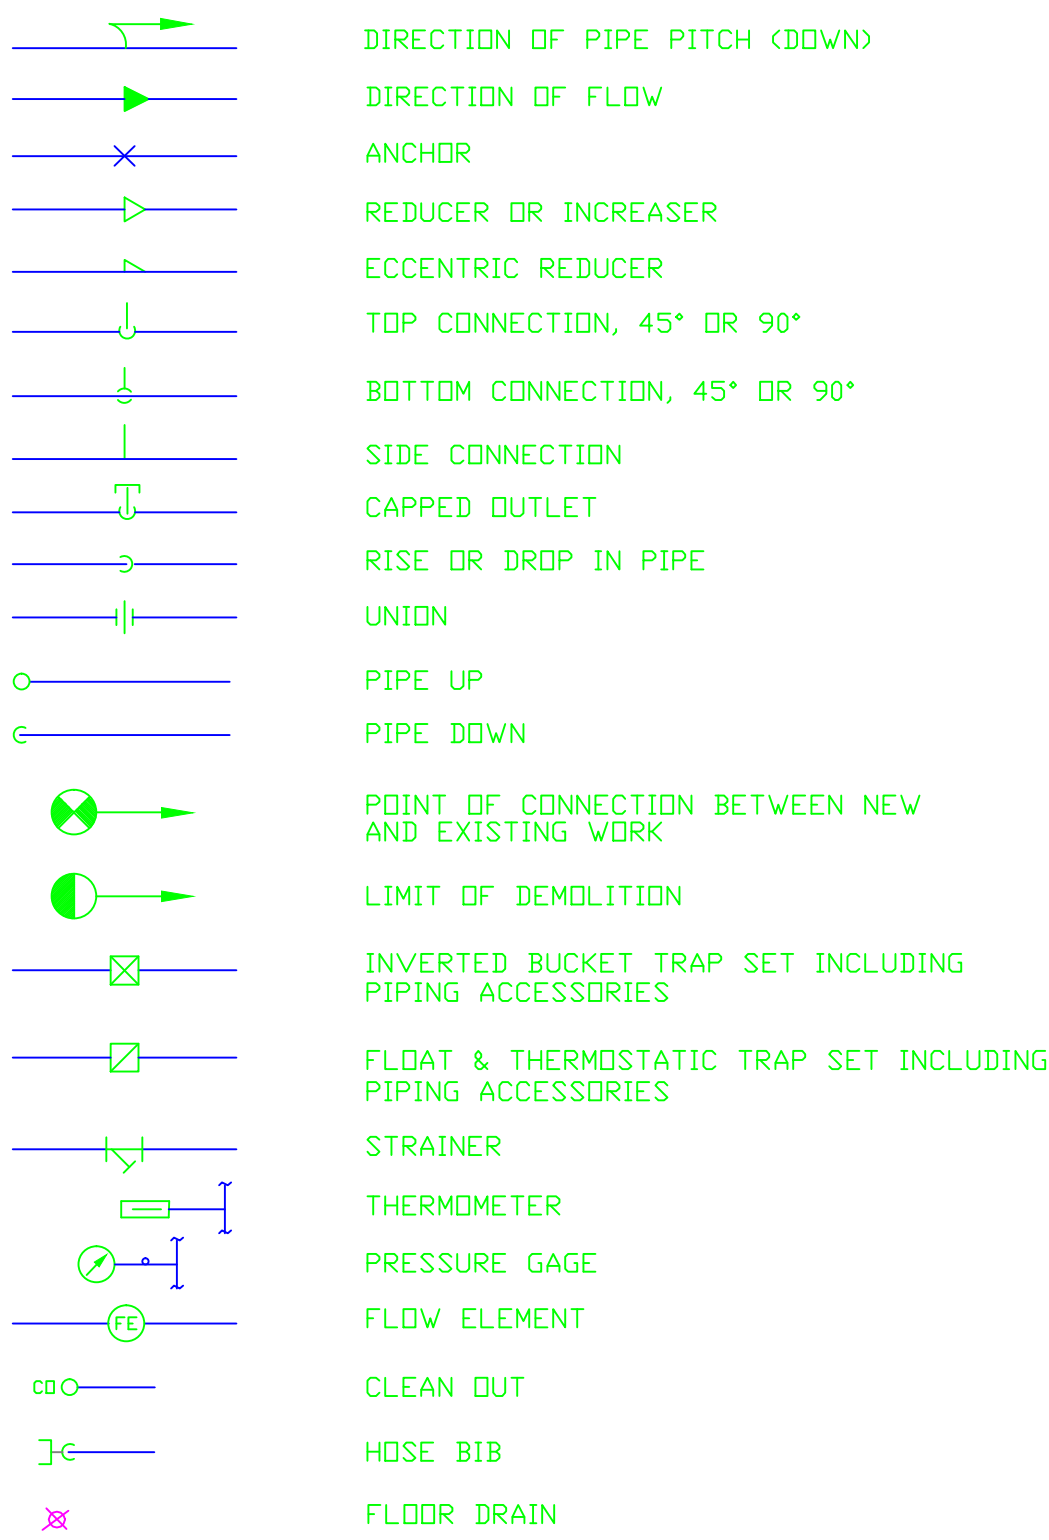


ELECTRICAL SYMBOLS - LIGHTING PLAN

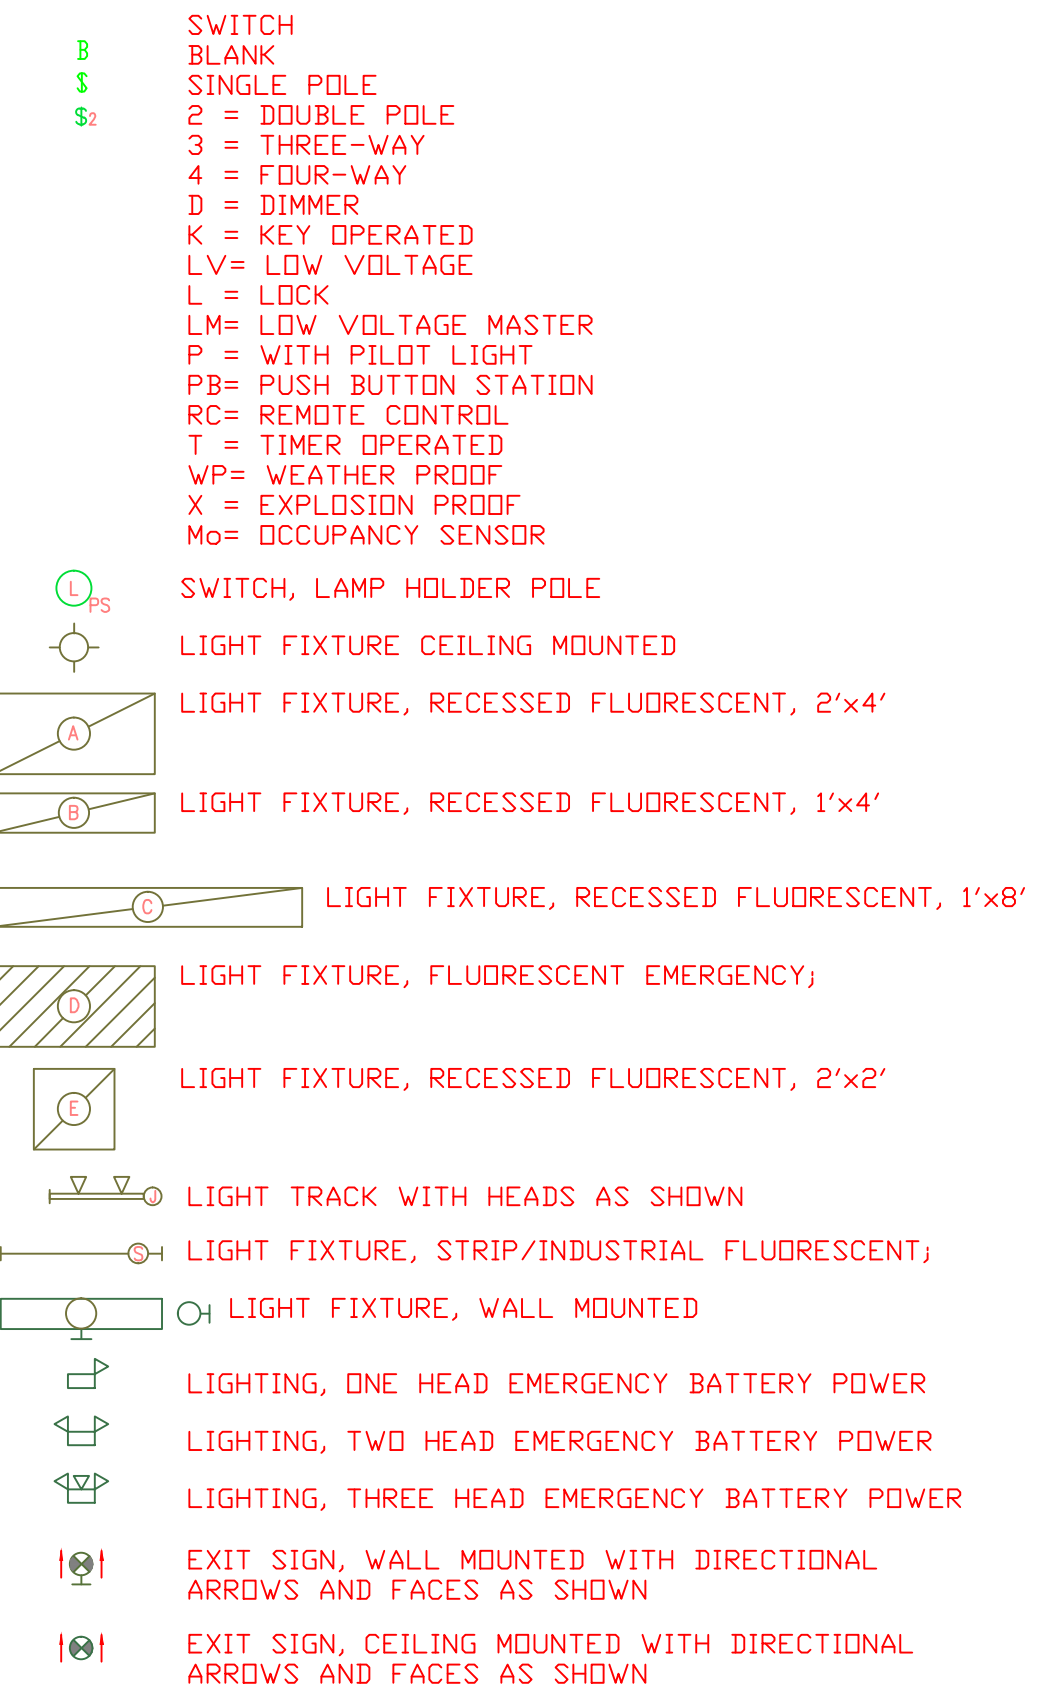

SYMBOLS LEGEND

NURSE CALL SYMBOLS:

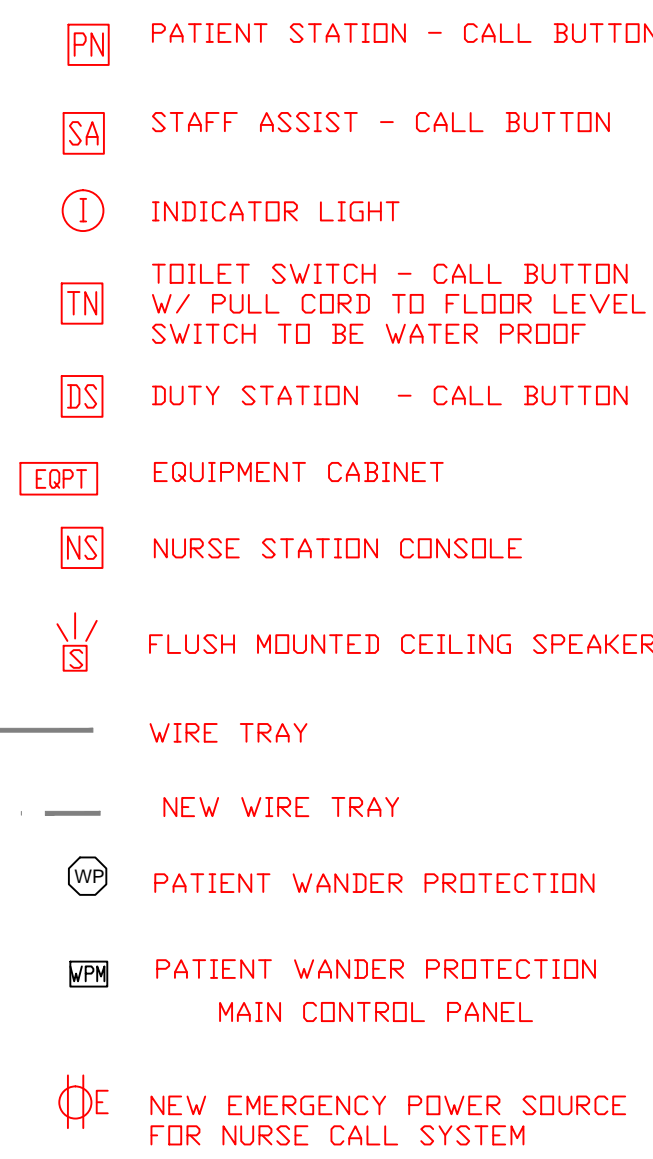

P1 = BENJAMIN MOORE #662 WHITE
P2 = BENJAMIN MOORE #AC-18 SMOKEY MOUNTAIN
ALL DOOR FRAMES TO BE BENJAMIN MOORE WHITE #662

PAINT SCHEDULE

CT-1 = DALTILE - PERMATONES CYPRESS #6637 = WALL ACCENT COLOR
CT-2 = DALTILE - PERMATONES ALMOND 6666 = WALL BODY COLOR
CT-3 = DALTILE - KEYSTONES UPTOWN TAUPE #D132 = FLOOR BODY COLOR
CT-4 = DALTILE - KEYSTONES CYPRESS # D452 = FLOOR ACCENT COLOR
GB1 = GLAZED BLOCK

POLYMER WINDOW SILL:
TYPE HGL. COLOR= NEVAMAR BONE WHITE

TILE TYPE


GROUP HW 1A EACH DOOR SHALL HAVE: BUTTS AS REQUIRED 1 LOCKSET M. 2255 (GLASSROOM) LATCHBOLT BY EITHER SIDE, UNLESS OUTSIDE GRIP IS LOCKED BY OUTSIDE. AUXILIARY LATCH DEADLOCKS LATCHBOLT INSIDE GRIP ALWAYS FREE 1 50W WALL STOP 2 KICKPLATES	GROUP HW 2A EACH DOOR SHALL HAVE: BUTTS AS REQUIRED 1 LOCKSET M. 2257 (STOREROOM OR CLOSET) LATCHBOLT BY GRIP INSIDE OR BY KEY OUTSIDE. OUTSIDE GRIP ALWAYS RIGID AUXILIARY LATCH DEADLOCKS LATCH BOLT 1 KICK PLATE 1 CLOSER (ROOM SIDE) TOP JAMB MOUNTED
GROUP HW 1B EACH DOOR SHALL HAVE: BUTTS AS REQUIRED 1 LOCKSET M. 2265 (DORMITORY) LATCHBOLT BY GRIP EITHER SIDE. DEADBOLT BY KEY OUTSIDE OR THUMBTURN INSIDE. INSIDE GRIP SIMULTANEOUSLY RETRACTS LATCHBOLT AND DEADBOLT 1 50W WALL STOP 2 KICKPLATES	GROUP HW 2B NOT USED

DOOR HARDWARE GROUP

ROOM FINISH SCHEDULE


DOOR NO.	ROOM NAME	WALL	FLOOR	BASE	CEILING	DOOR	DOOR FRAME	WINDOW TREATMENT	HARDWARE GROUP	HARDWARE FINISH
136	COAT ROOM	PAINT	VCT	VINYL	GRID	NEW 3'-6" X 7'-0"	NEW HM	NONE	HW 2A	630
137	BATHROOM	CERAMIC TILE/PAINT	CERAMIC TILE	CERAMIC TILE	GRID	NEW 3'-6" X 7'-0"	NEW HM	NONE	HW 1A	630
137A	PIPE CHASE	NONE	NONE	NONE	NONE	NEW 2'-0" X 7'-0"	NEW HM	DISCRETE FILM	HW 2A	630
138	PIPE CHASE	NONE	NONE	NONE	NONE	NEW SLAB - SITE VERIFY SIZE	EXISTING	NONE	HW 2A	630
139	TUB/SHOWER	CERAMIC TILE/PAINT	CERAMIC TILE	CERAMIC TILE	GRID	NEW SLAB - SITE VERIFY SIZE	EXISTING	DISCRETE FILM	HW 1A	630
140	BATHROOM	CERAMIC TILE/PAINT	CERAMIC TILE	CERAMIC TILE	GRID	NEW SLAB - SITE VERIFY SIZE	EXISTING	NONE	HW 1A	630
140A	PIPE CHASE	NONE	NONE	NONE	NONE	NEW SLAB - SITE VERIFY SIZE	EXISTING	NONE	HW 2A	630

ROOM FINISH SCHEDULE

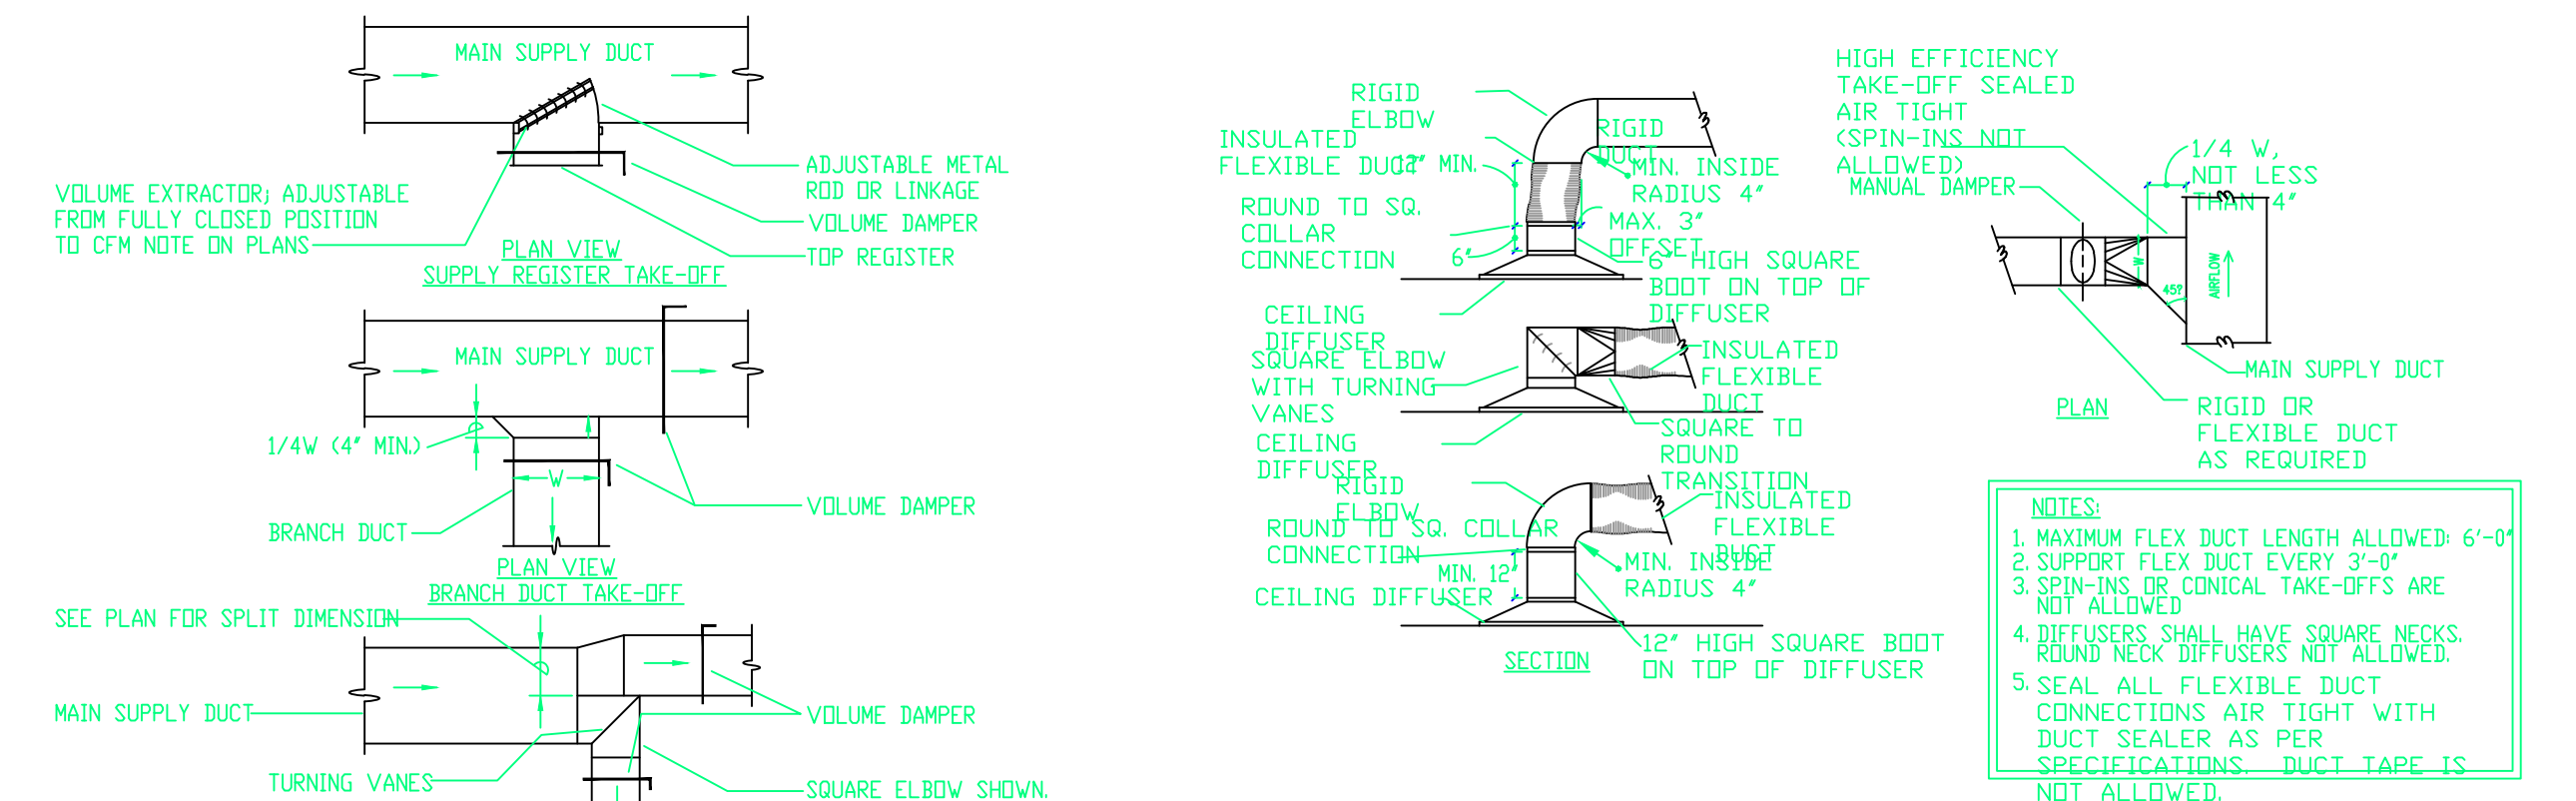


SUPPLY DUCT TO DIFFUSER DETAIL


SUPPLY DUCT TAKE-OFFS

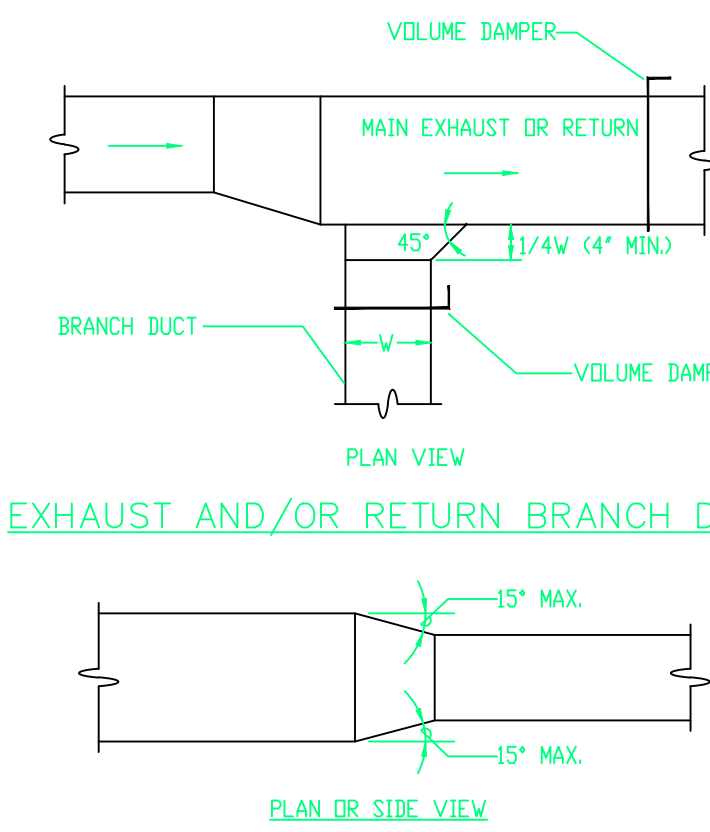

DUCT TRANSITION

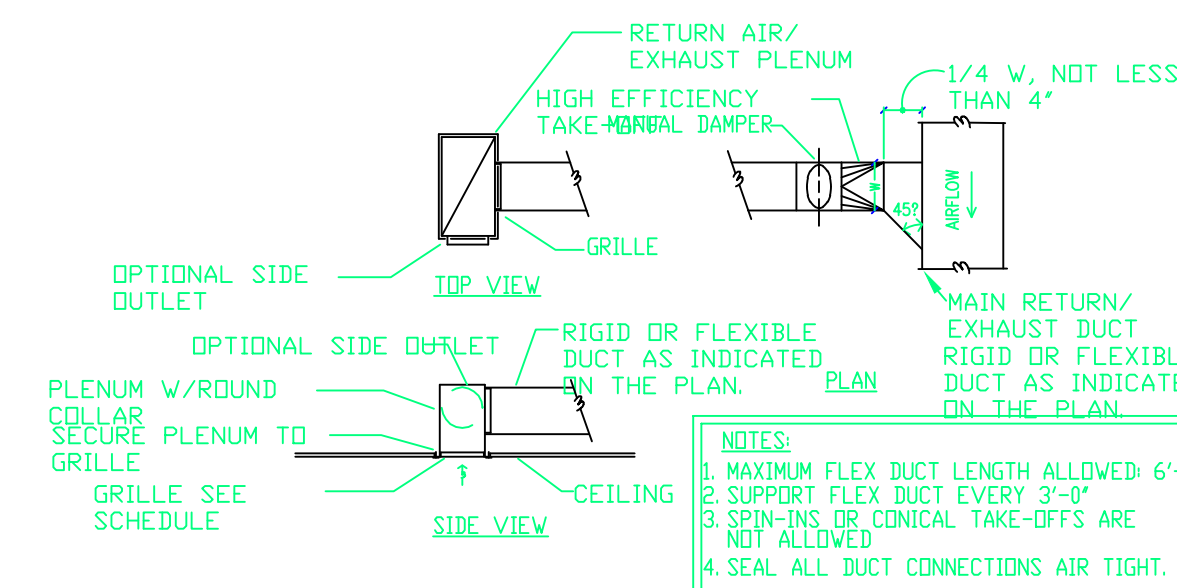


RETURN/EXHAUST DUCT TO GRILLE DETAIL

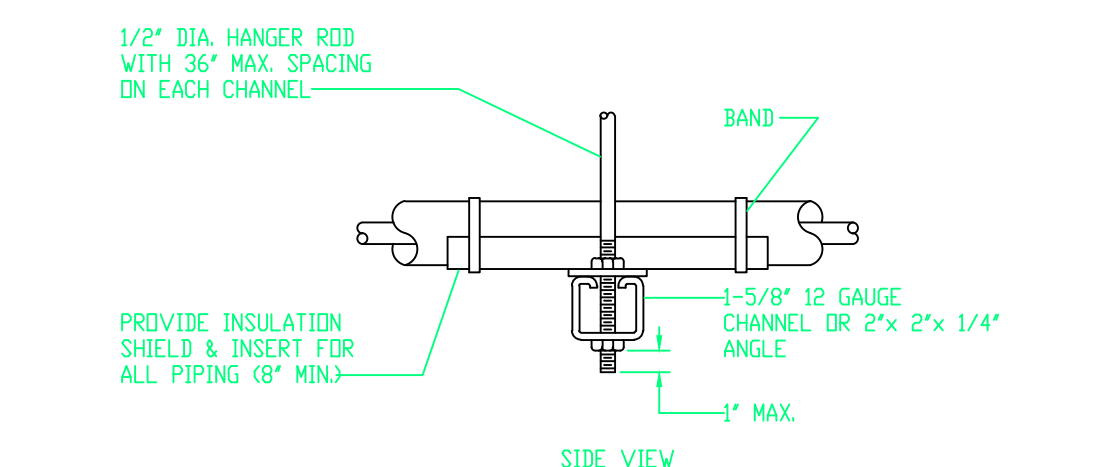

MAXIMUM PIPE/TUBING SUPPORT SPACING, FEET	THRU 3/4"	1	1 1/4	1 1/2	2	2 1/2	3	4	5	6	8	10	12	14	16	18	20	24
PIPE	7	7	7	9	10	11	12	14	16	17	19	22	23	25	27	28	30	32
TUBING	5	7	8	8	9	10	12	13	14	15	-	-	-	-	-	-	-	-

NOTE: FOR TRAPEZOID HANGER TAKE SPACING OF SMALLEST SIZE ON TRAPEZOID.

TYPICAL PIPE HANGERS

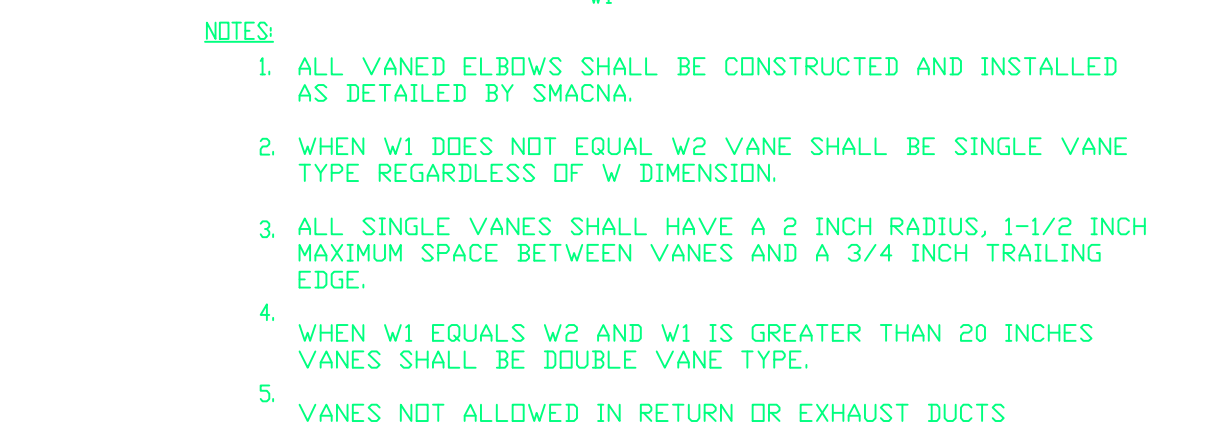

SQUARE VANED ELBOWS

RENOVATE BUILDING 48 ADHC BATHROOMS

01	ADDED DETAILS 1.5 THRU 113	5/30/12
No	REVISION	DATE

APPROVED SERVICE LINE DIRECTOR	DATE	APPROVED INFECTION CONTROL NURSE	DATE	DRAWING TITLE	PROJECT TITLE	DATE	DATE
APPROVED DESIGN COORDINATOR	DATE	APPROVED PATIENT SAFETY	DATE	BUILDING 48 SCHEDULES, FINISHES & DETAILS	BUILDING 48 ADULT DAY HEALTHCARE BATHROOM RENOVATION	06/21/11	06/21/11
APPROVED PROJECTS SECTION MANAGER	DATE	APPROVED CHIEF OF POLICE	DATE	APPROVED CHIEF OF STAFF	DATE	1/8" = 1'-0"	1/8" = 1'-0"
APPROVED DIRECTOR FMS	DATE	APPROVED SAFETY MANAGER	DATE	APPROVED MEDICAL CENTER DIRECTOR	DATE	656-12-215	656-12-215
						48	48
						03	03
						03	03

